



SCALE: 1/2"=1'-0"

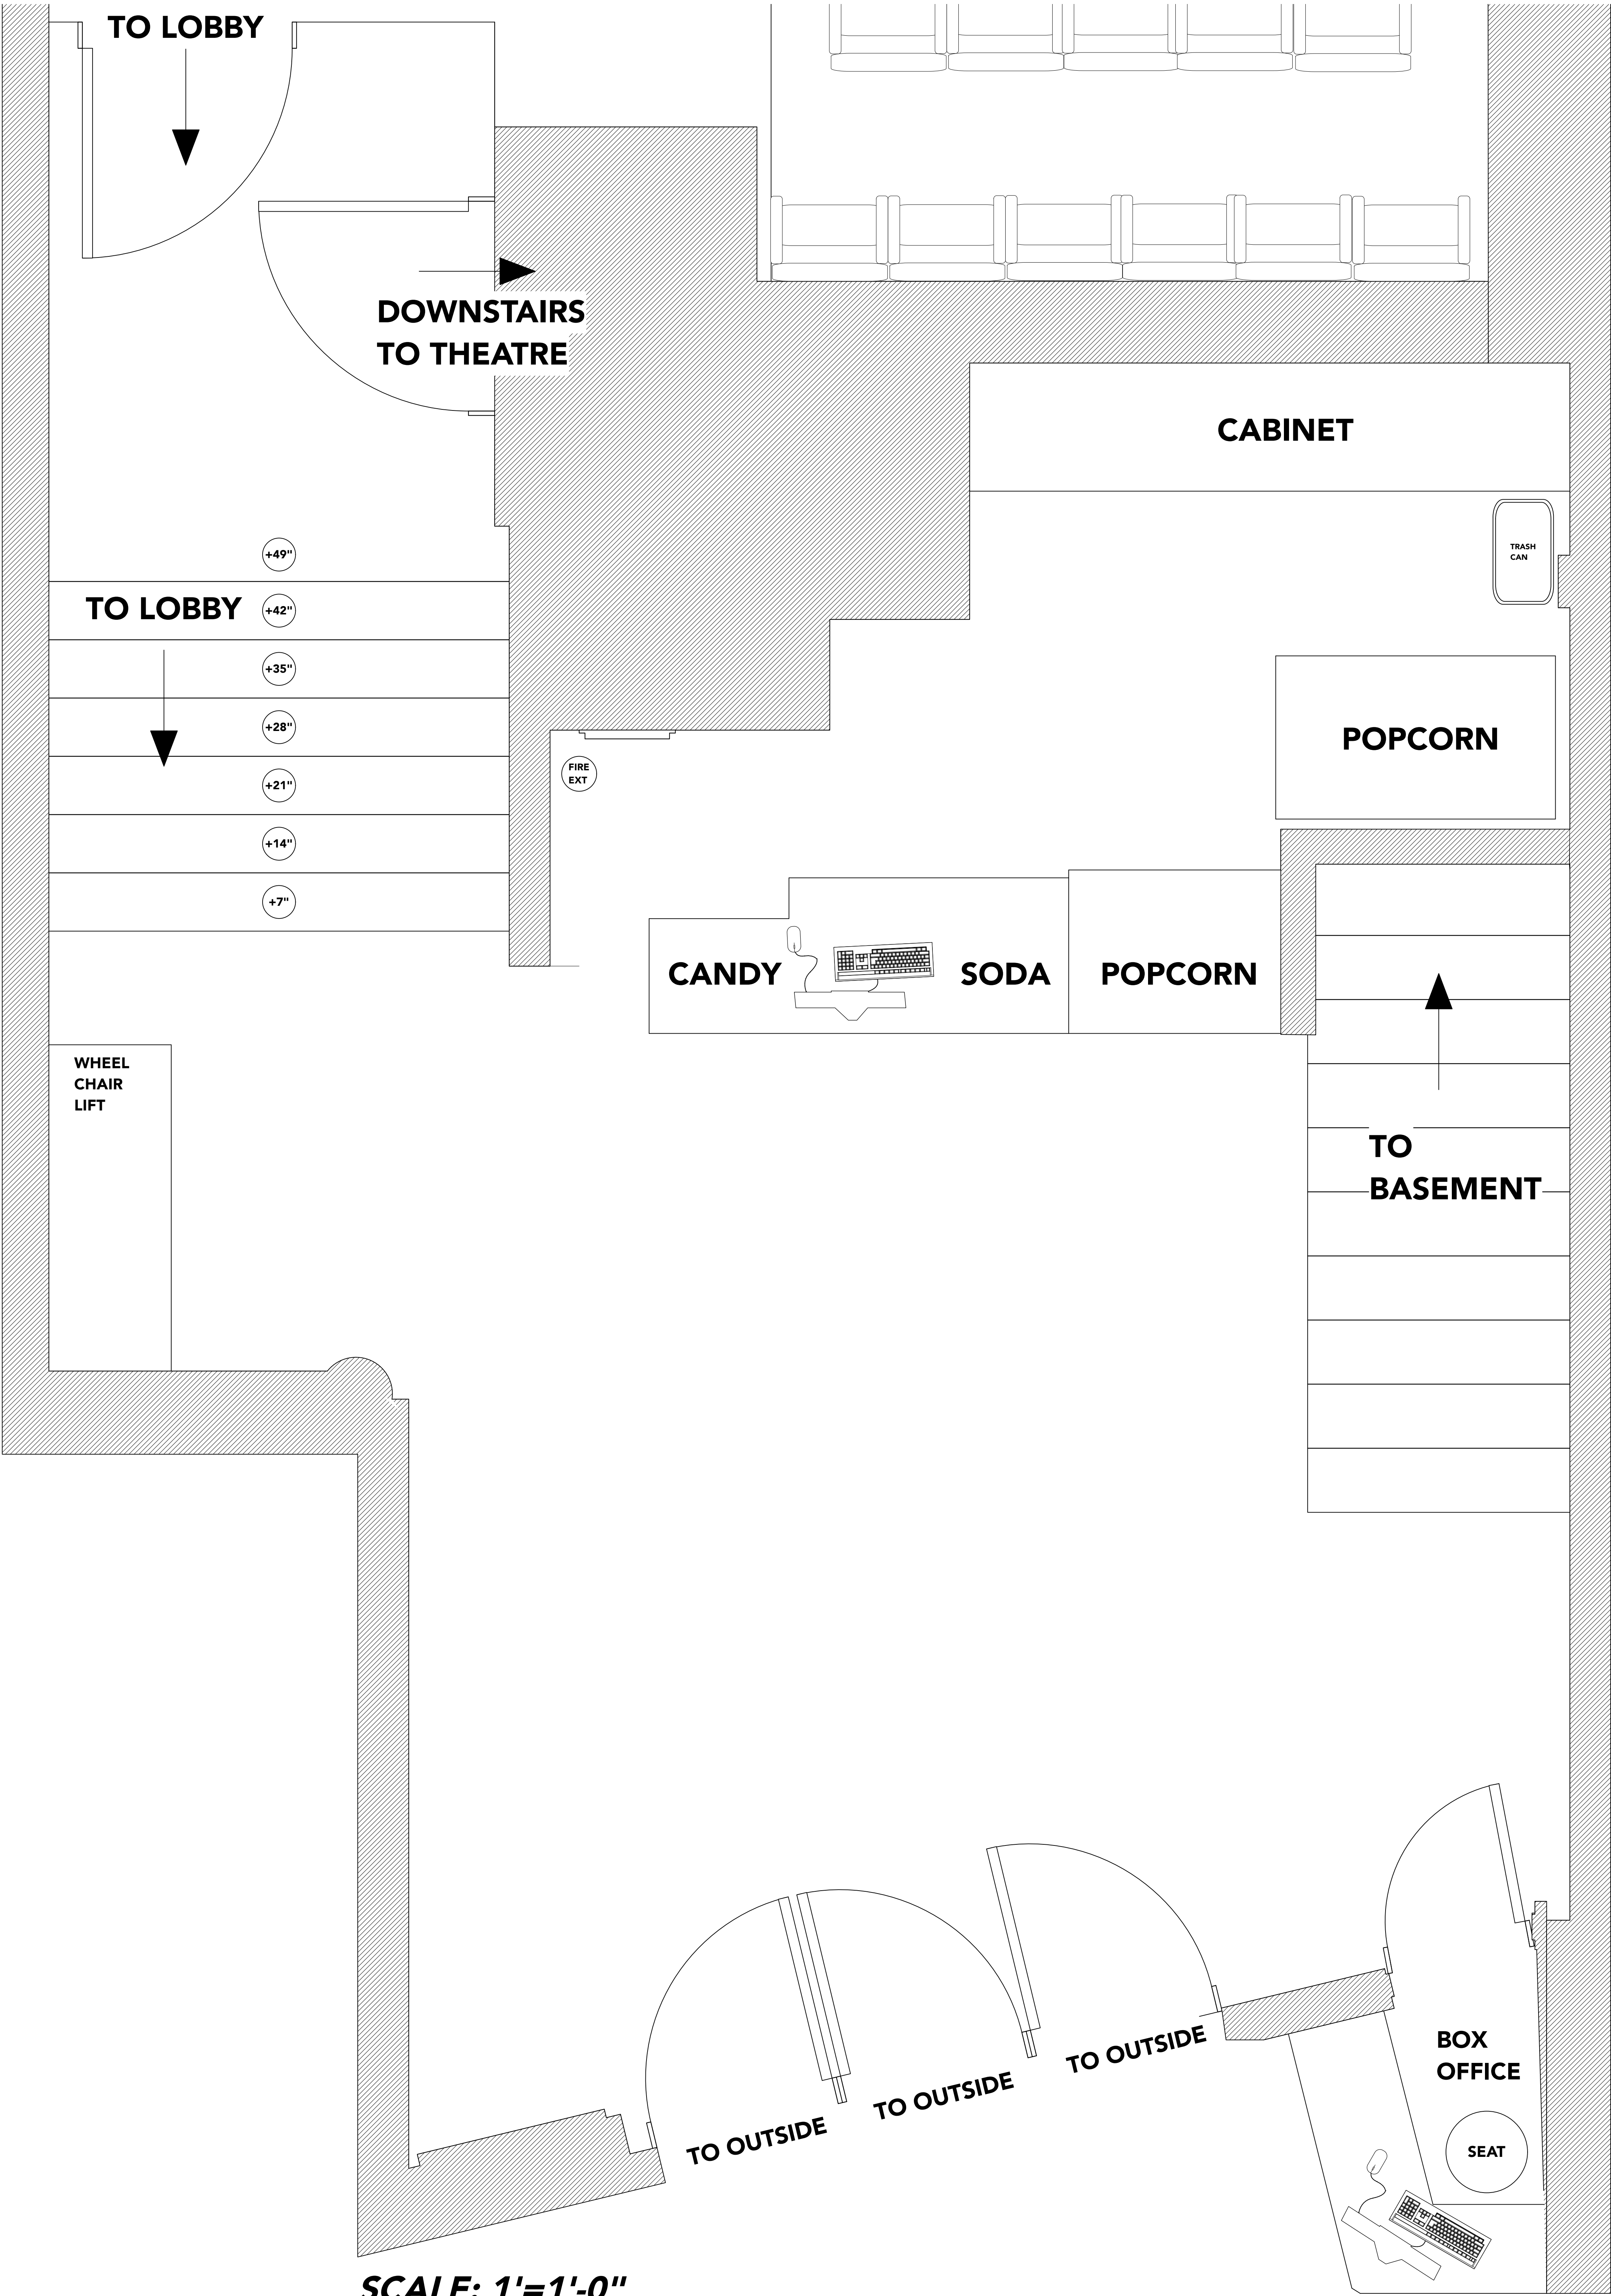


SCALE: 1'=1'-0"



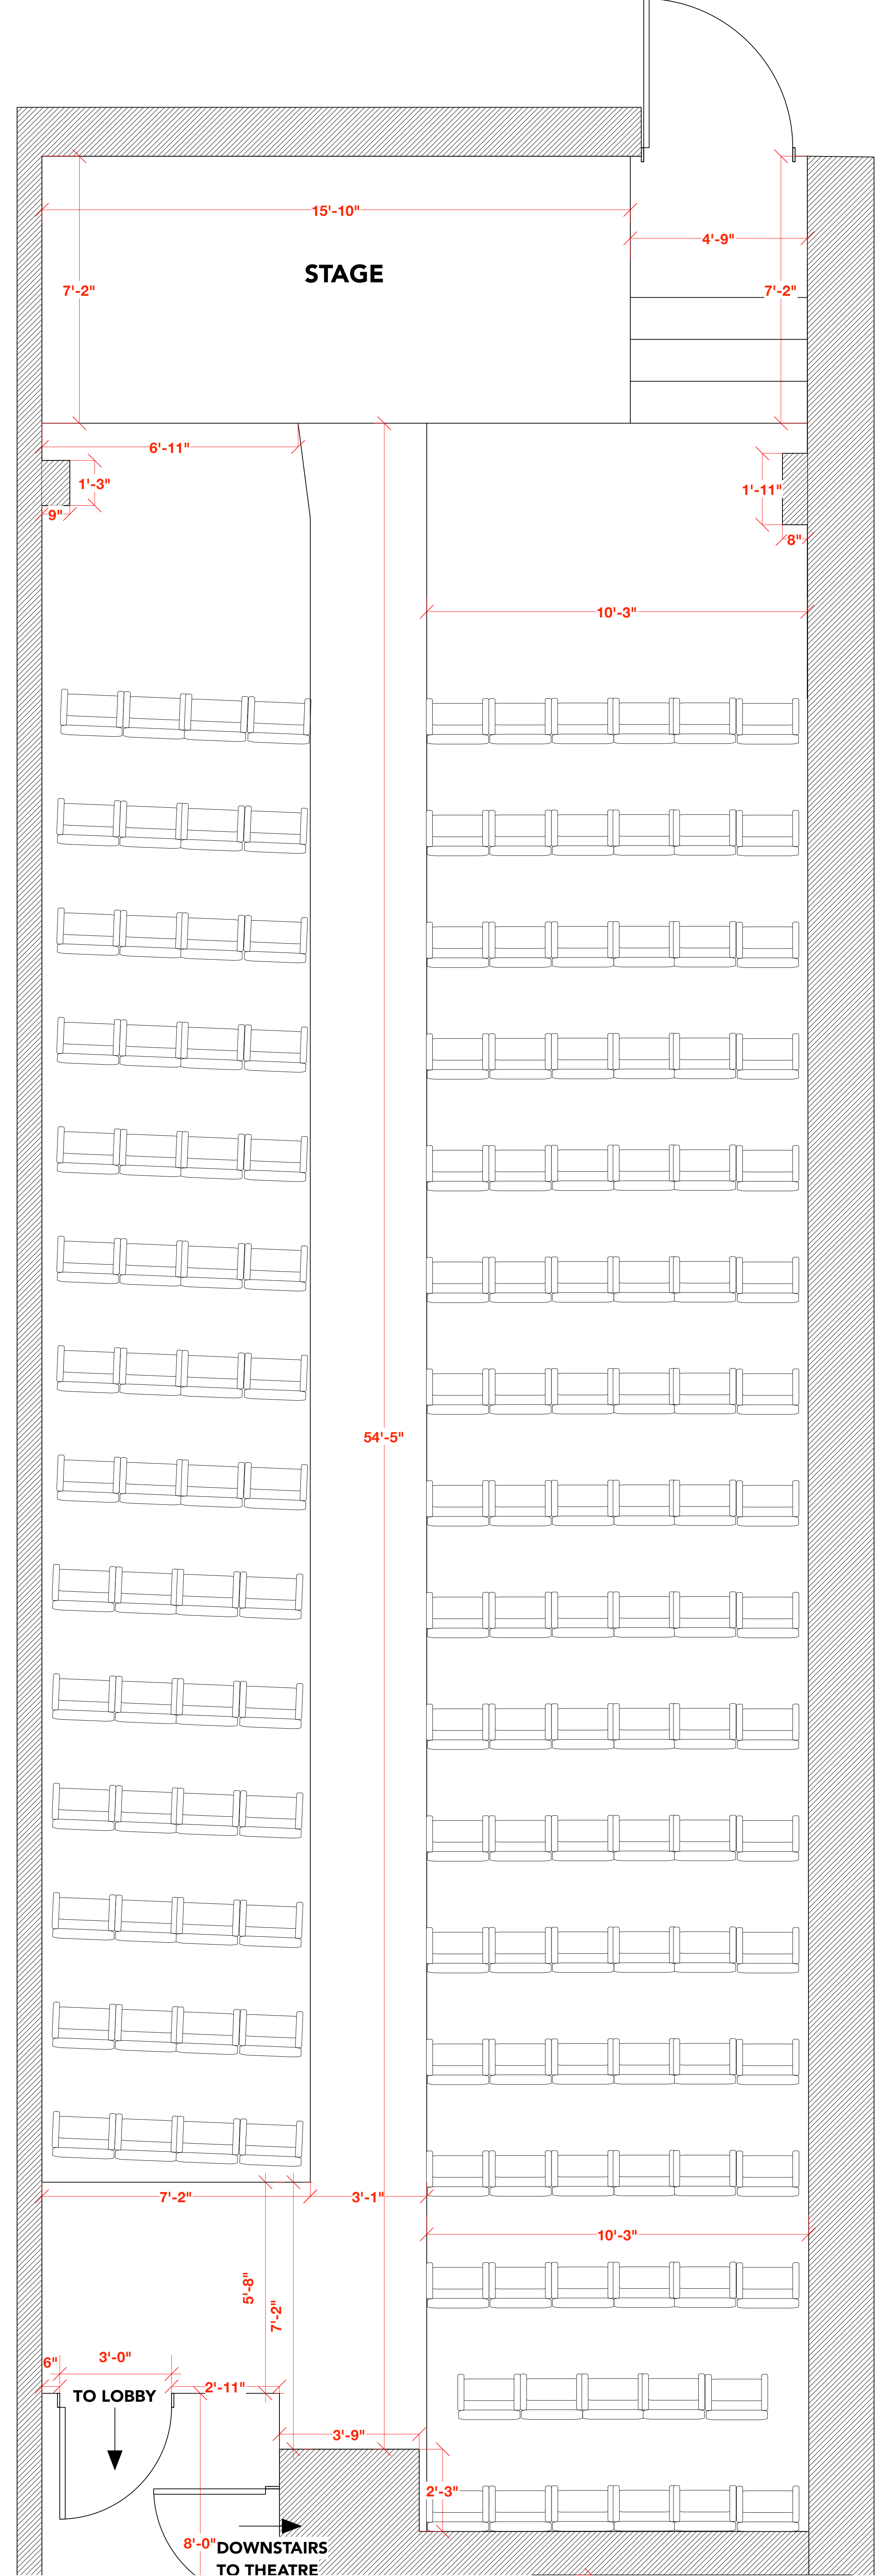

SCALE: 1/2"=1'-0"

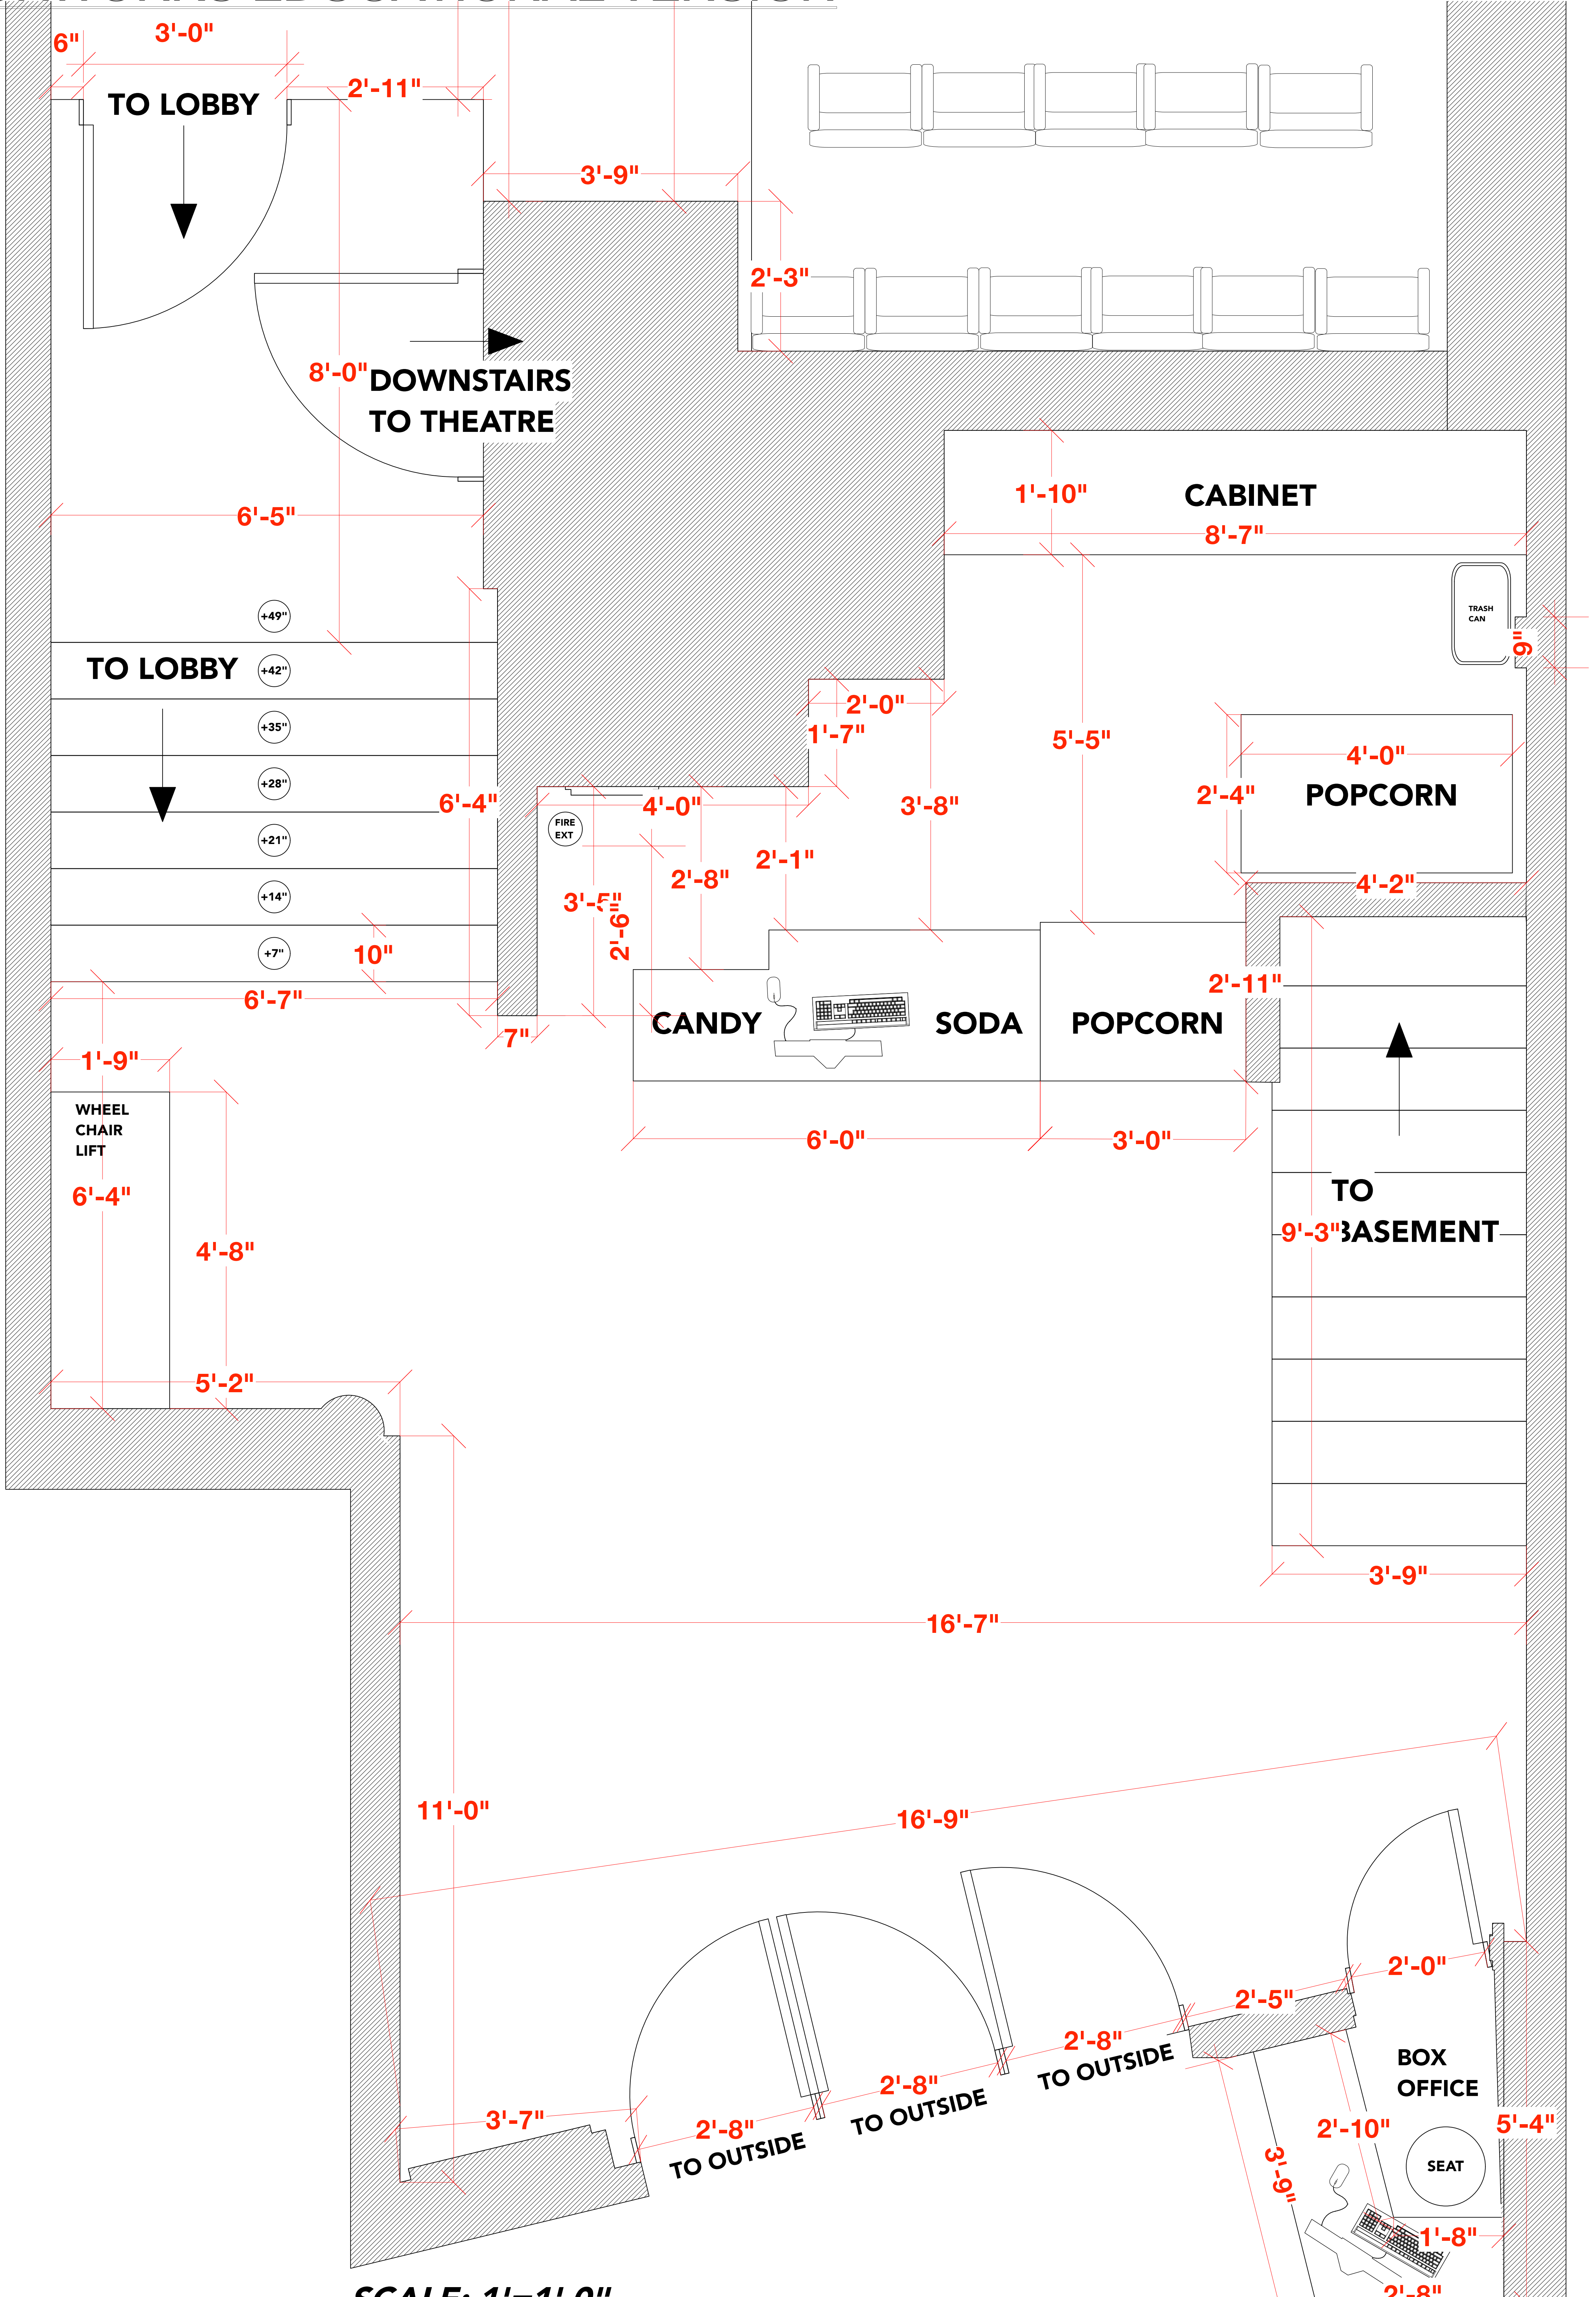

SCALE: 1'=1'-0"